


Snitt A-A


Eksisterende terreng -----
 Framtidig terreng _____

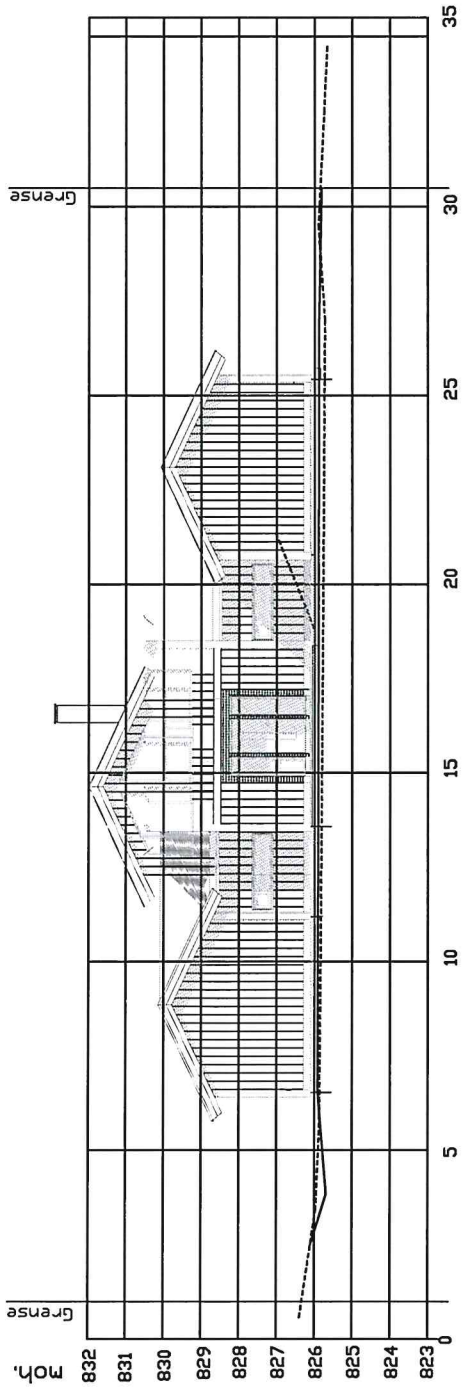

Snitt B-B

Eksisterende terreng -----
 Framtidig terreng _____

Sagvang
 Terrengsnitt 112/203
 Målestokk 1:200
 EPSG 25833
 07.04.22 Tommy
 rev. 01.11.22 BJ

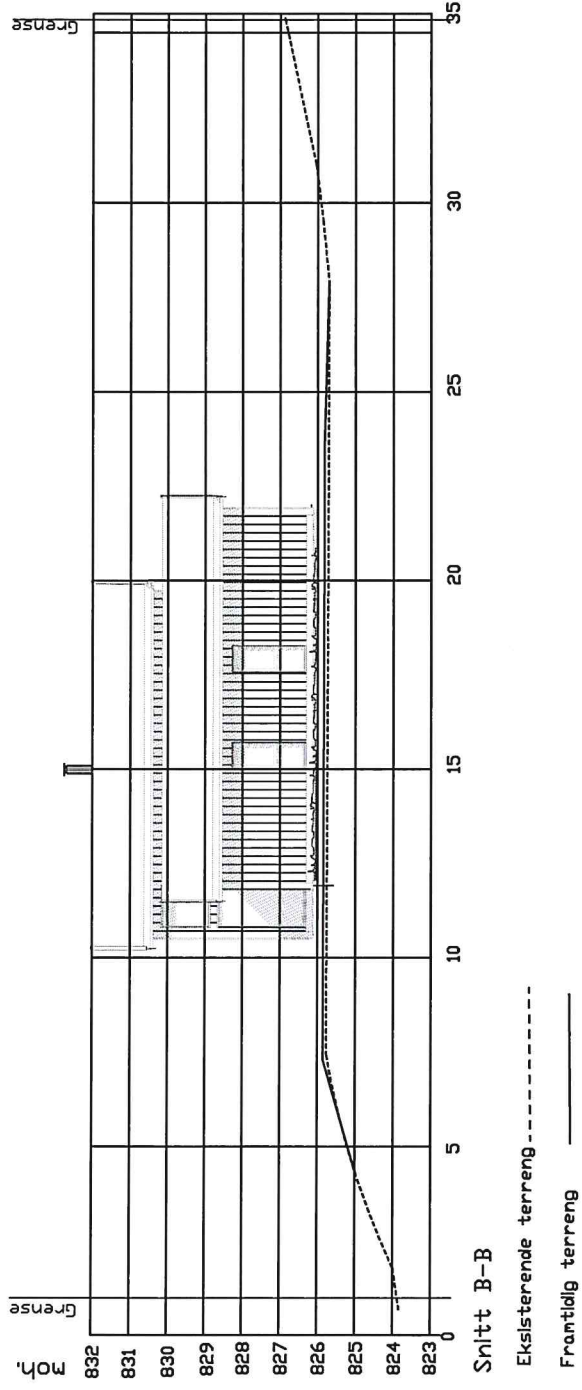

Sagvang
 Terrengsnitt 112/203
 Målestokk 1:200
 EPSG: 25833
 01.11.22 BJ